

SOURCE: EnSafe, Phase II Investigation Report, 1995



SITE LOCATION MAP **Cedar Chemical** **Helena-West Helena, Arkansas**


Figure 1



9545156




BASEMAP MODIFIED FROM:
Smith & Welland/Cline-Frazier Survey, August 2008

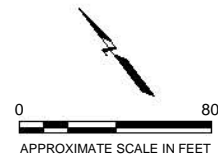

Facility Structure Locations		
Cedar Chemical Helena-West Helena, Arkansas		
Figure 2		

Figure 3

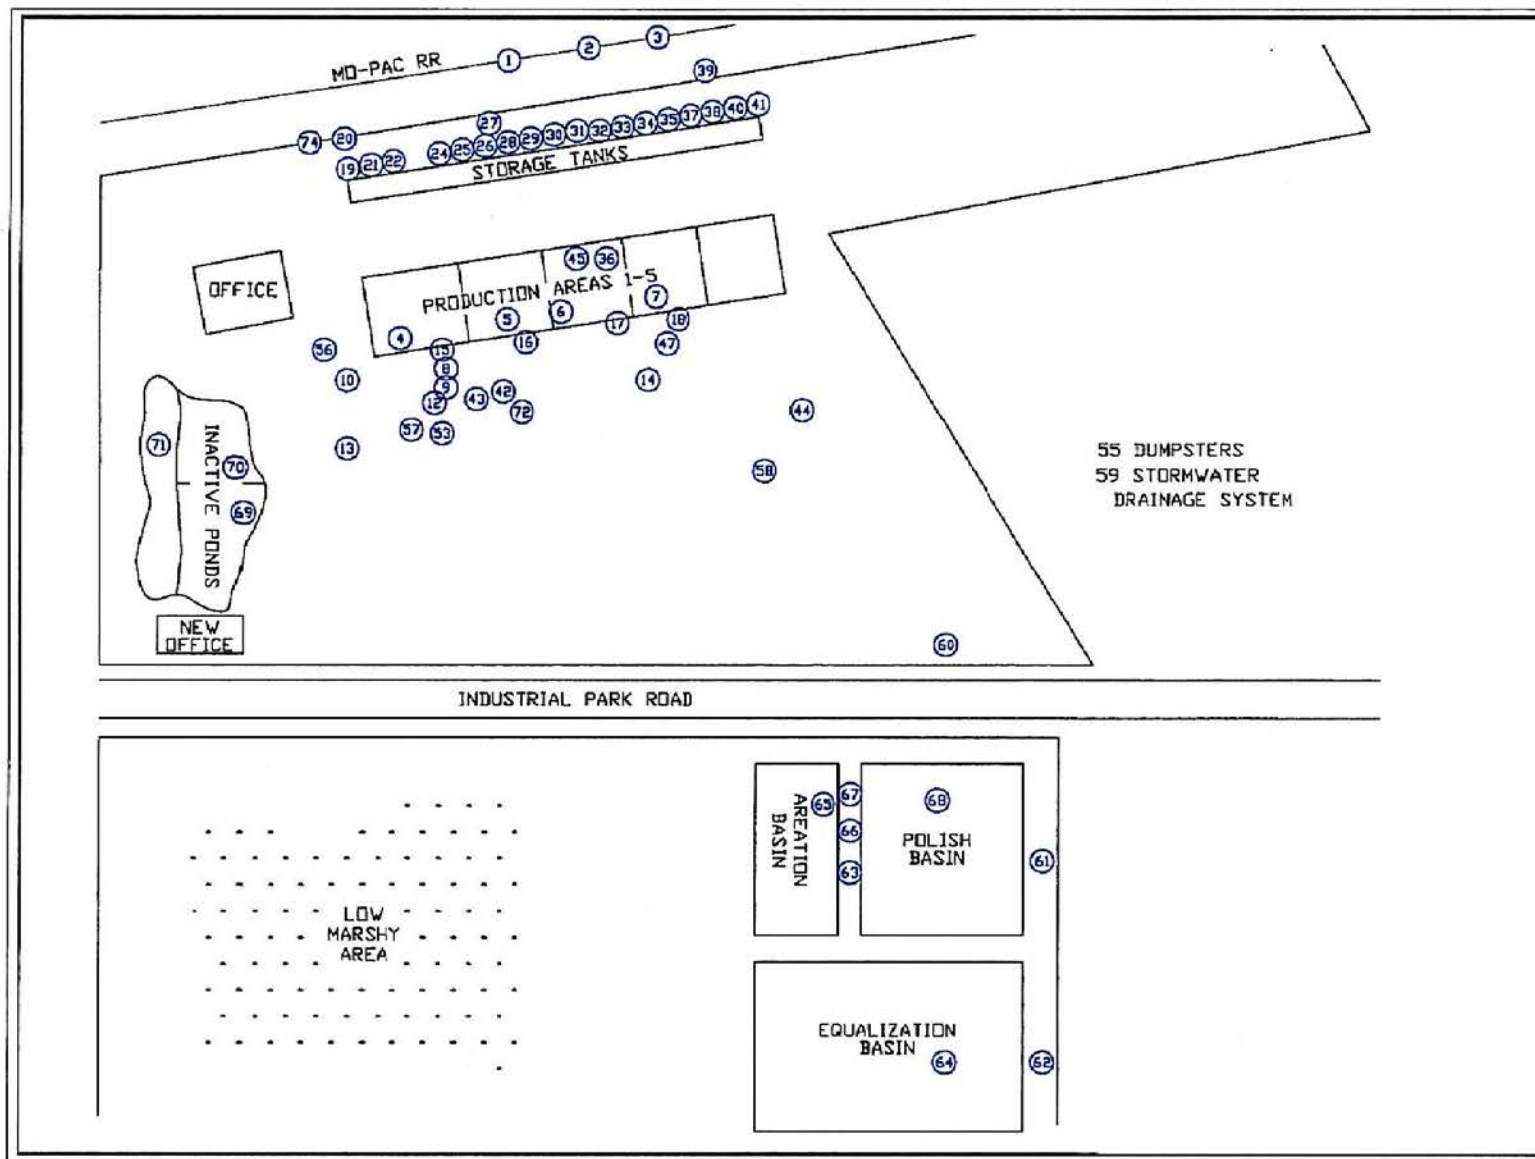

SOURCE: EnSafe 1993 FI Report



**SWMUs and AOCs
IDENTIFIED IN USEPA
REGION 6 PR/VS1**


**Cedar Chemical
Helena-West Helena, Arkansas**



Geomatrix

Project 13636


Figure 5

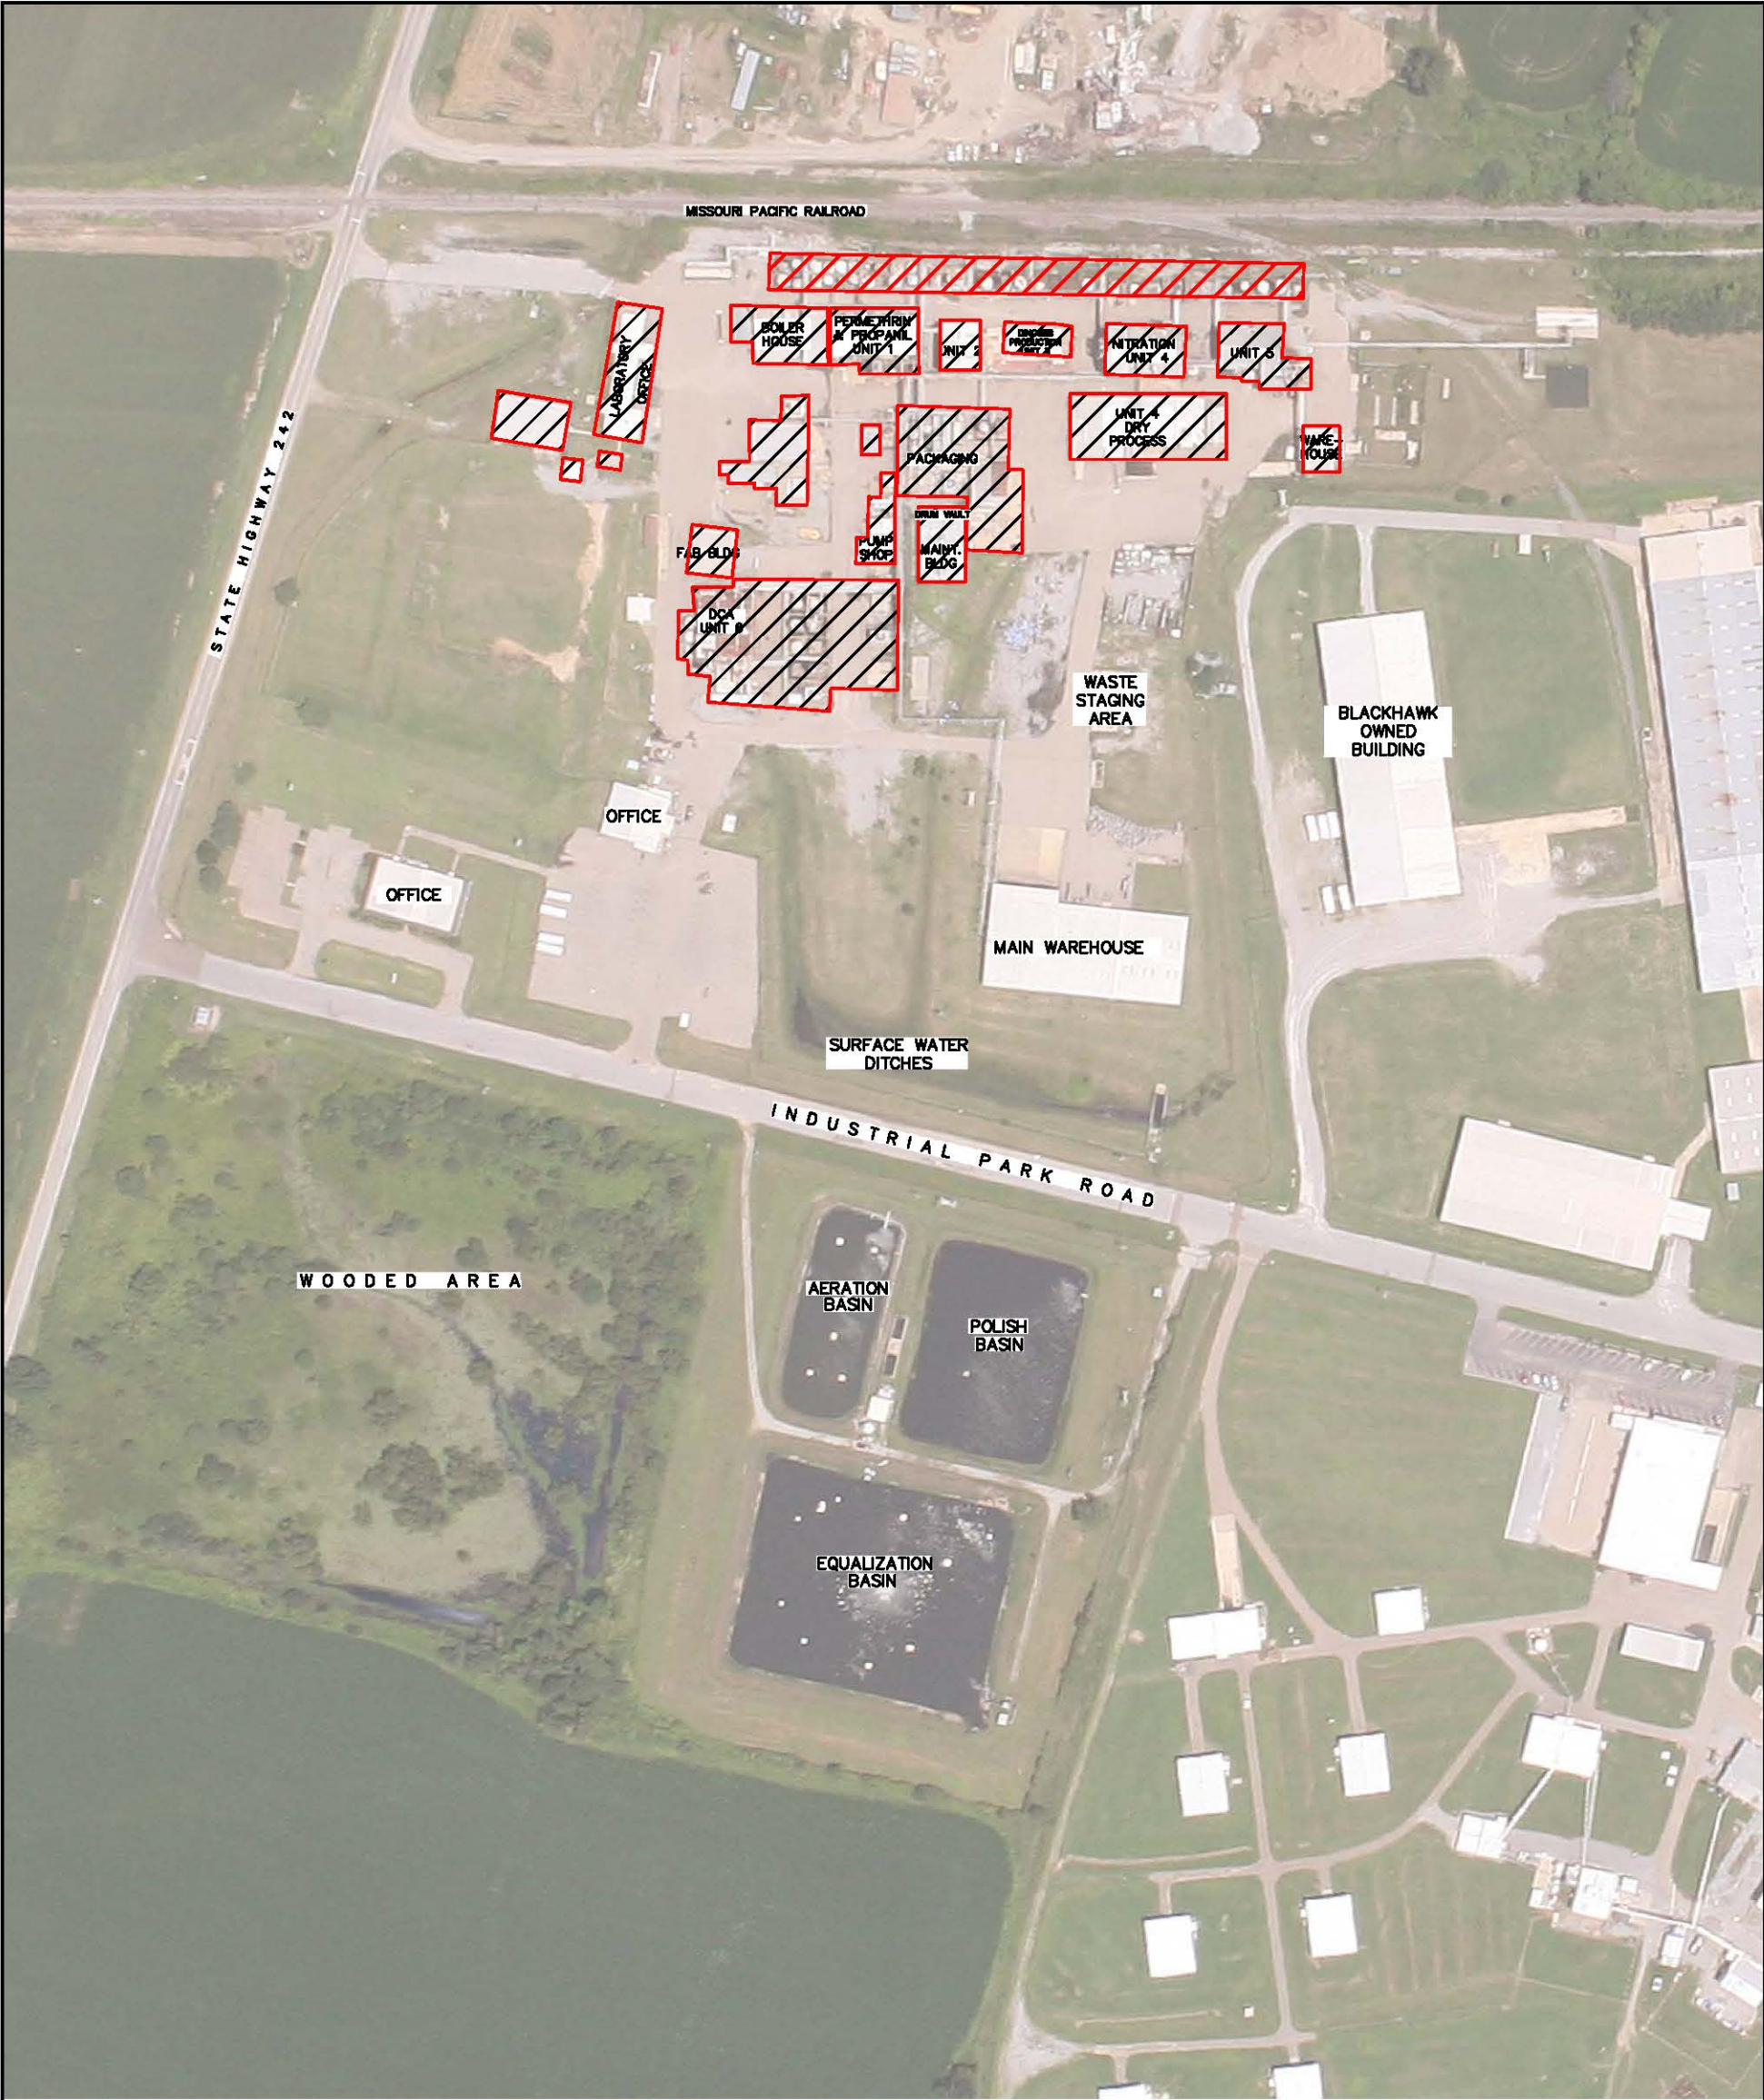


EXPLANATION

 BUILDINGS AND OTHER STRUCTURES TO BE REMOVED

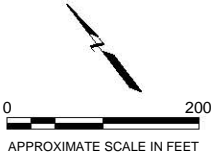


NOTE: Boundaries, well locations, and remedy elements subject to change based on Remedial Design or other factors.

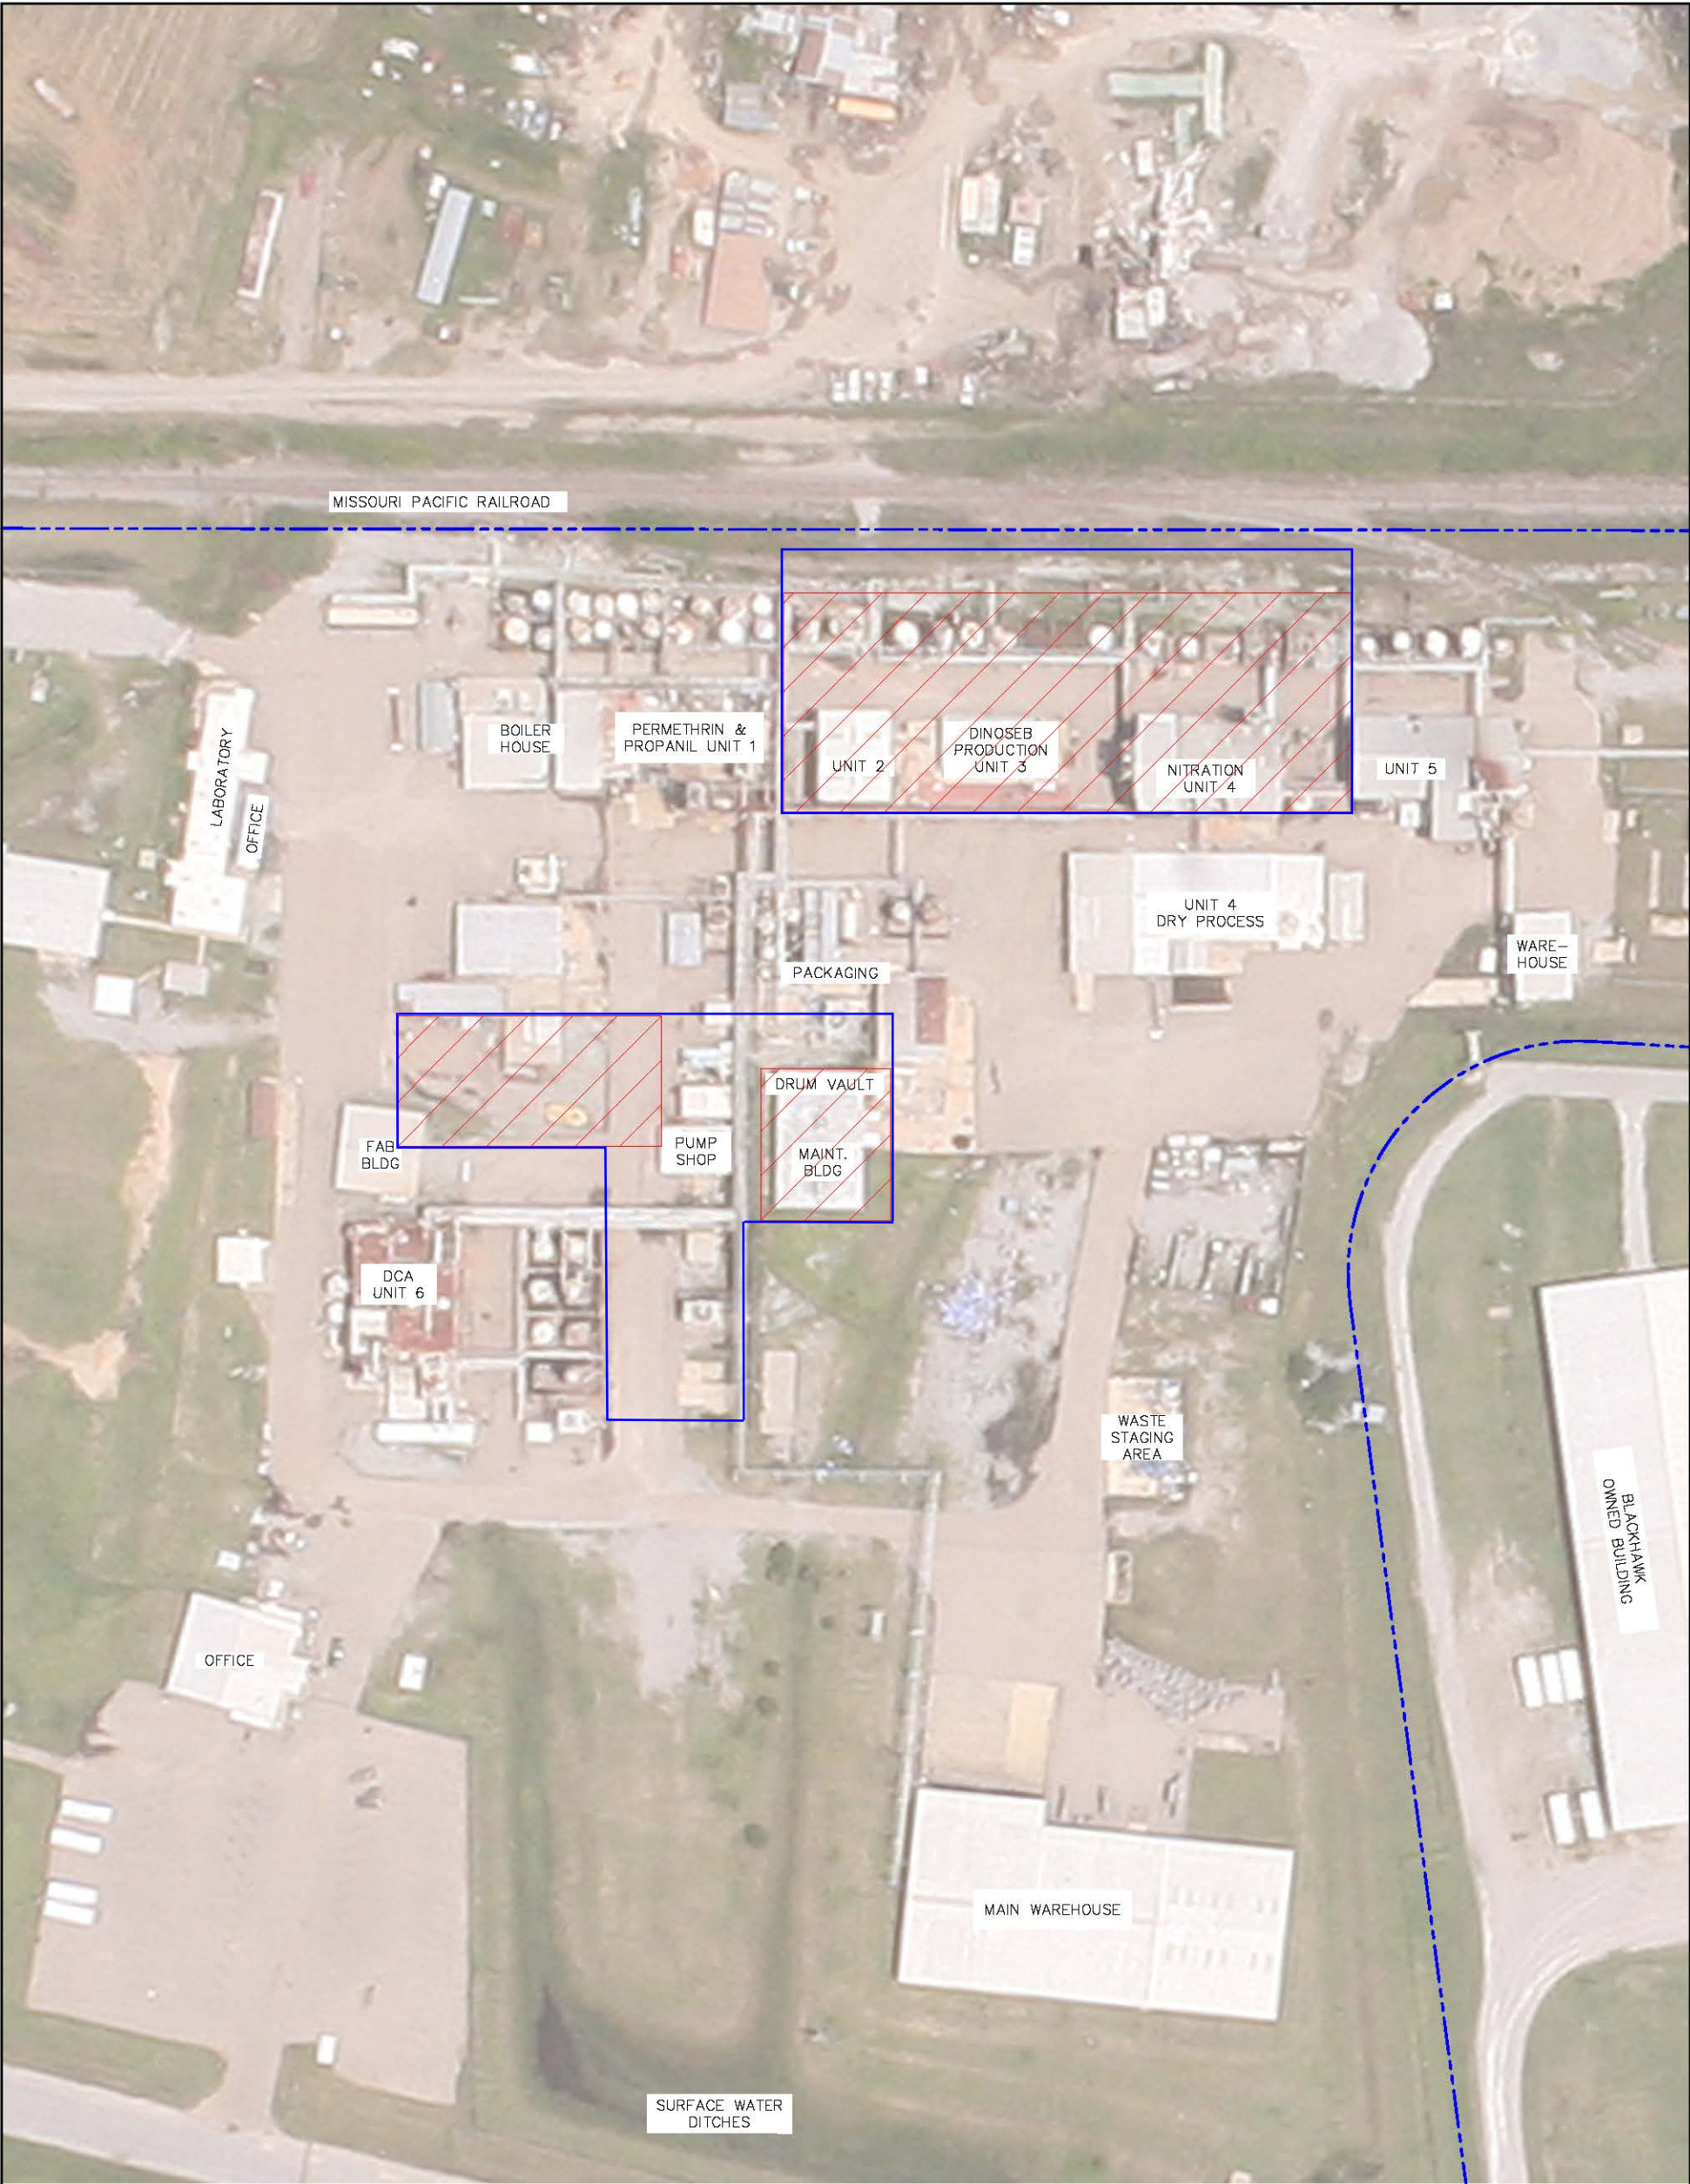


Demolition of On-Site Structures		
Cedar Chemical Helena-West Helena, Arkansas		
Figure 4		



EXPLANATION


-  Soil Remedy Alternative S2b Soil Stablization Area
-  Soil Remedy Alternative S2c Soil Stablization Area
-  Property Boundary

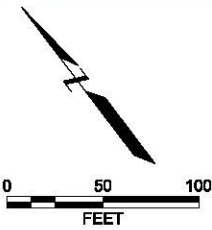

BASEMAP MODIFIED FROM:
Smith & Welland/Cline-Fraizer Survey, August 2008

SOIL REMEDY ALTERNATIVES S2b and S2c Focused Approach Cedar Chemical Helena-West Helena, Arkansas		
Figure 5		

NOTE: Boundaries, well locations, and remedy elements subject to change based on Remedial Design or other factors.

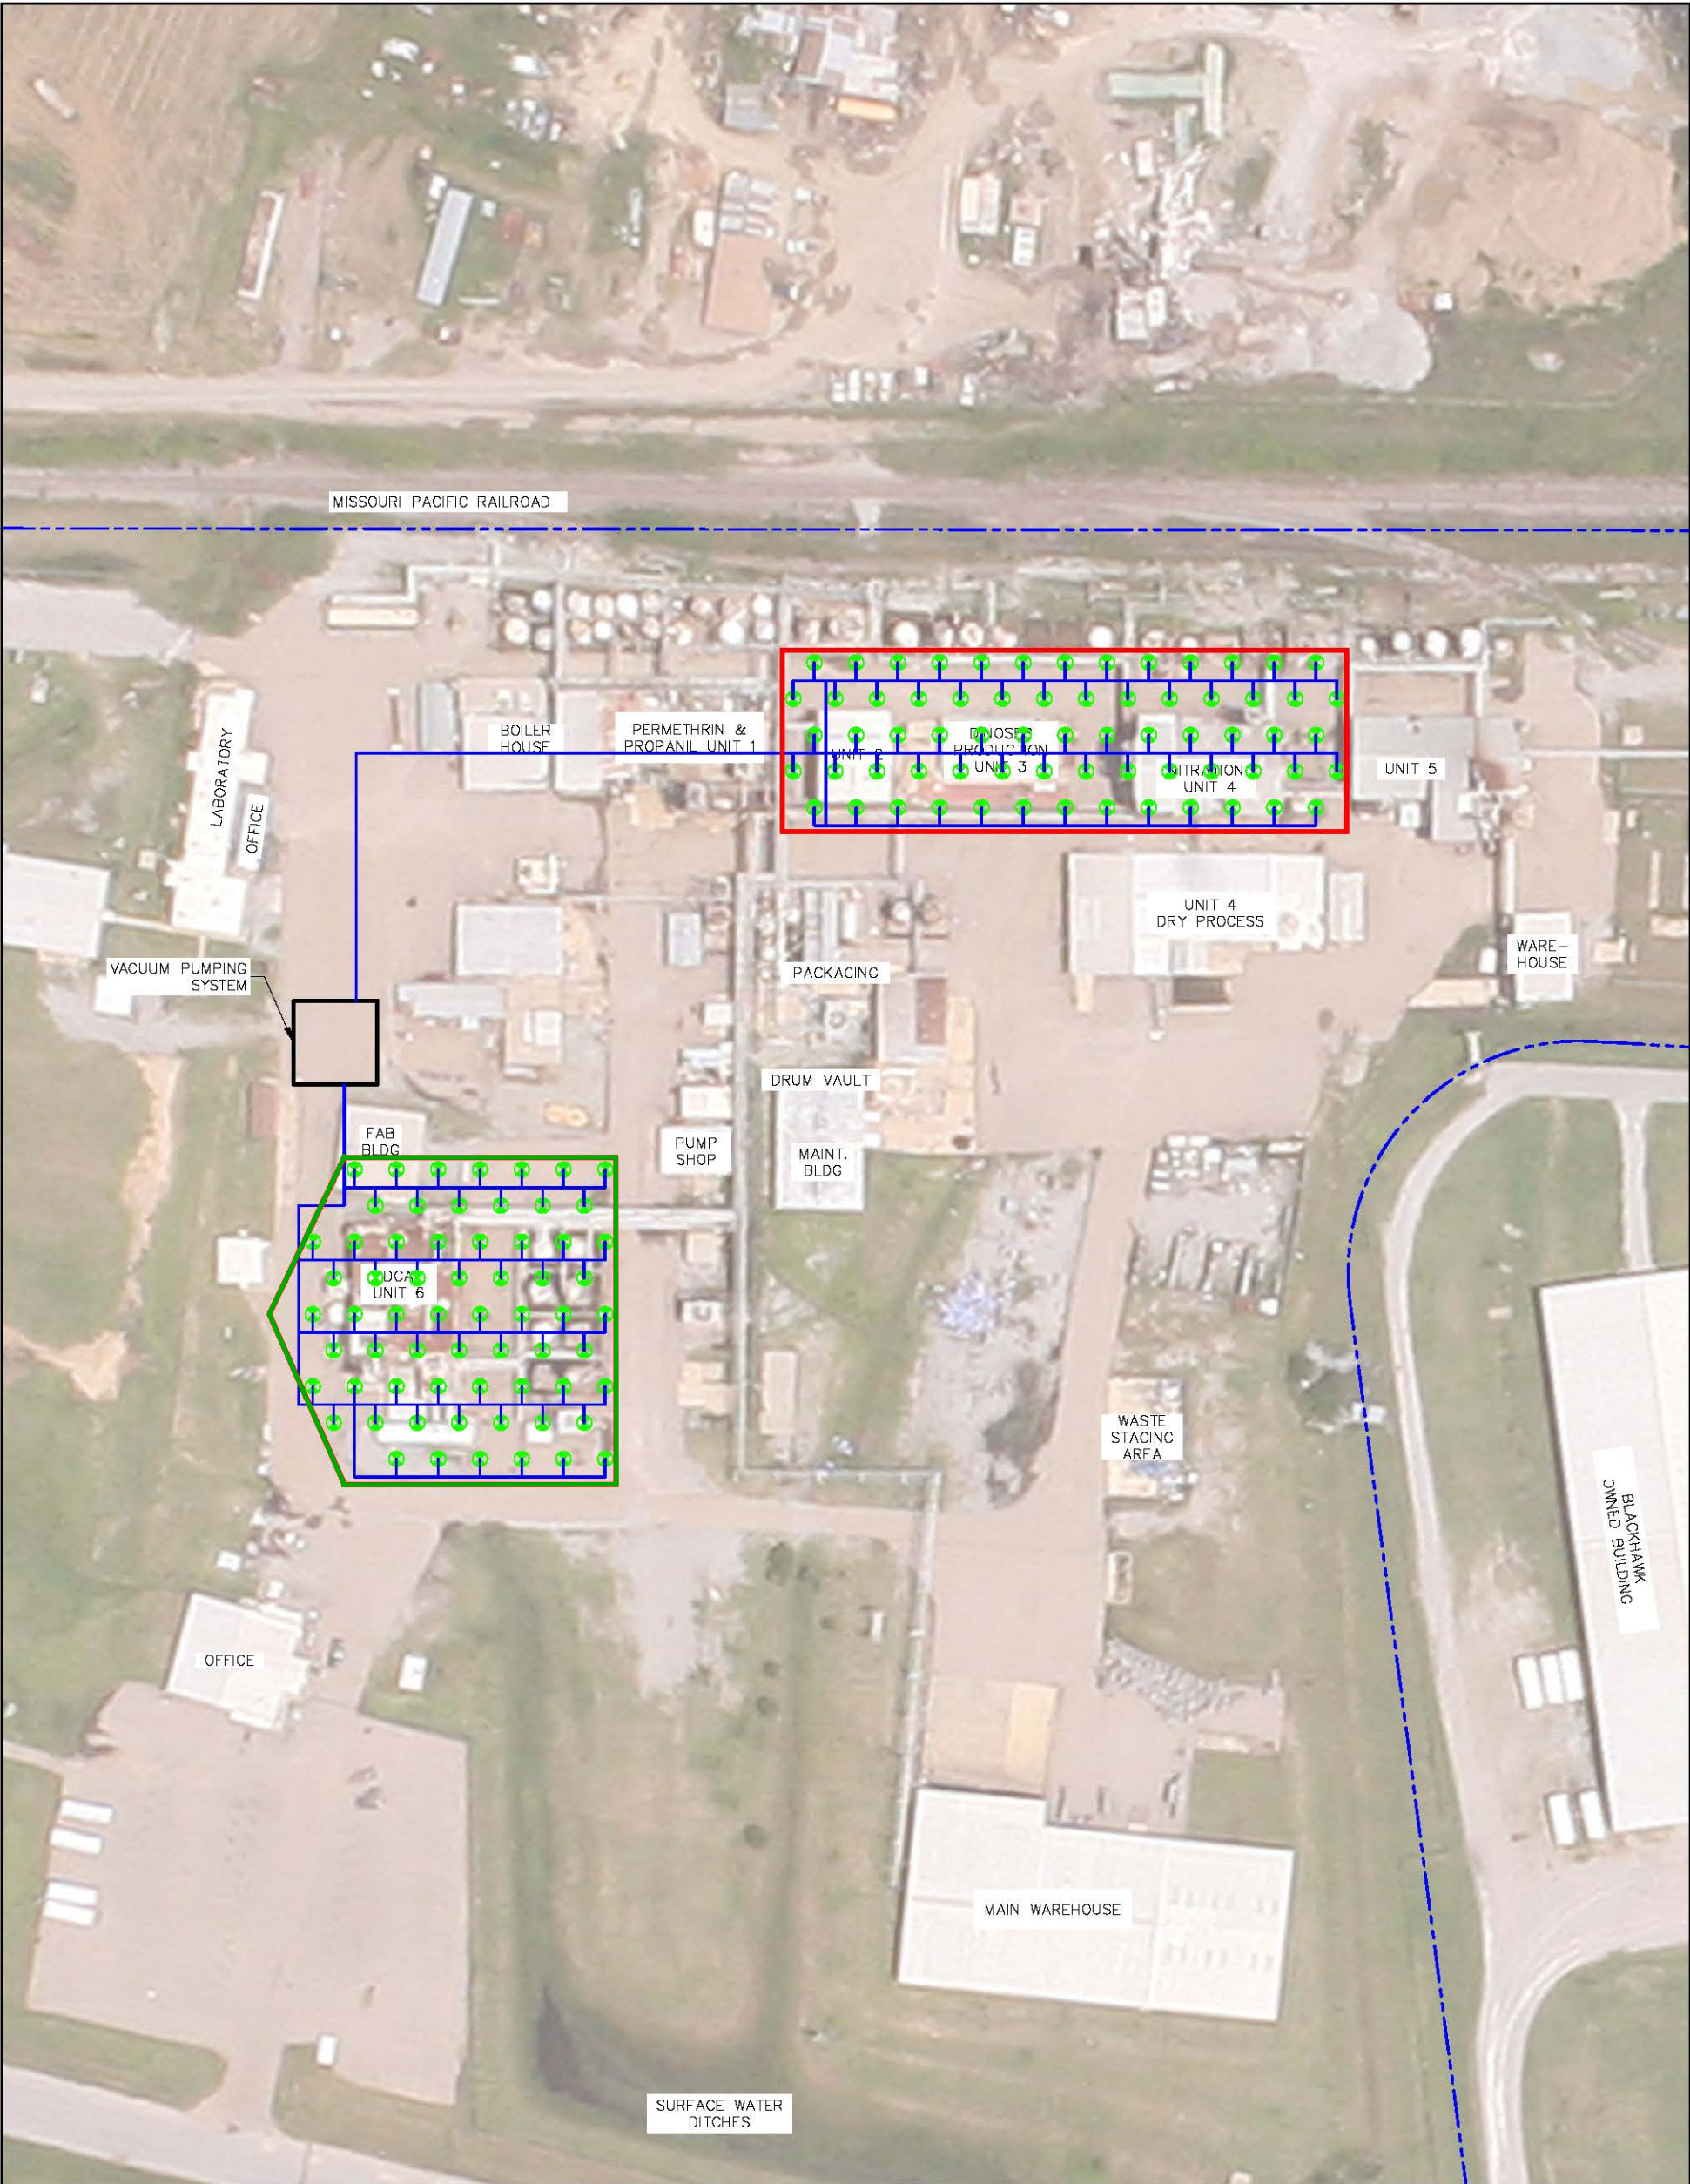

EXPLANATION


- PROPERTY BOUNDARY**
- PIPING**
- SOIL VAPOR EXTRACTION WELL**
- Soil Remedy Alternative S4b - Soil Vapor Extraction Treatment Areas**
- Soil Remedy Alternative S4c - Soil Vapor Extraction Treatment Area**

NOTE: Boundaries, well locations, and remedy elements subject to change based on Remedial Design or other factors.





BASEMAP MODIFIED FROM:
Smith & Welland/Cline-Fraizer Survey, August 2008

Soil Remedy Alternatives S4b & S4c
Soil Vapor Extraction
Focused Approach
Cedar Chemical
Helena-West Helena, Arkansas

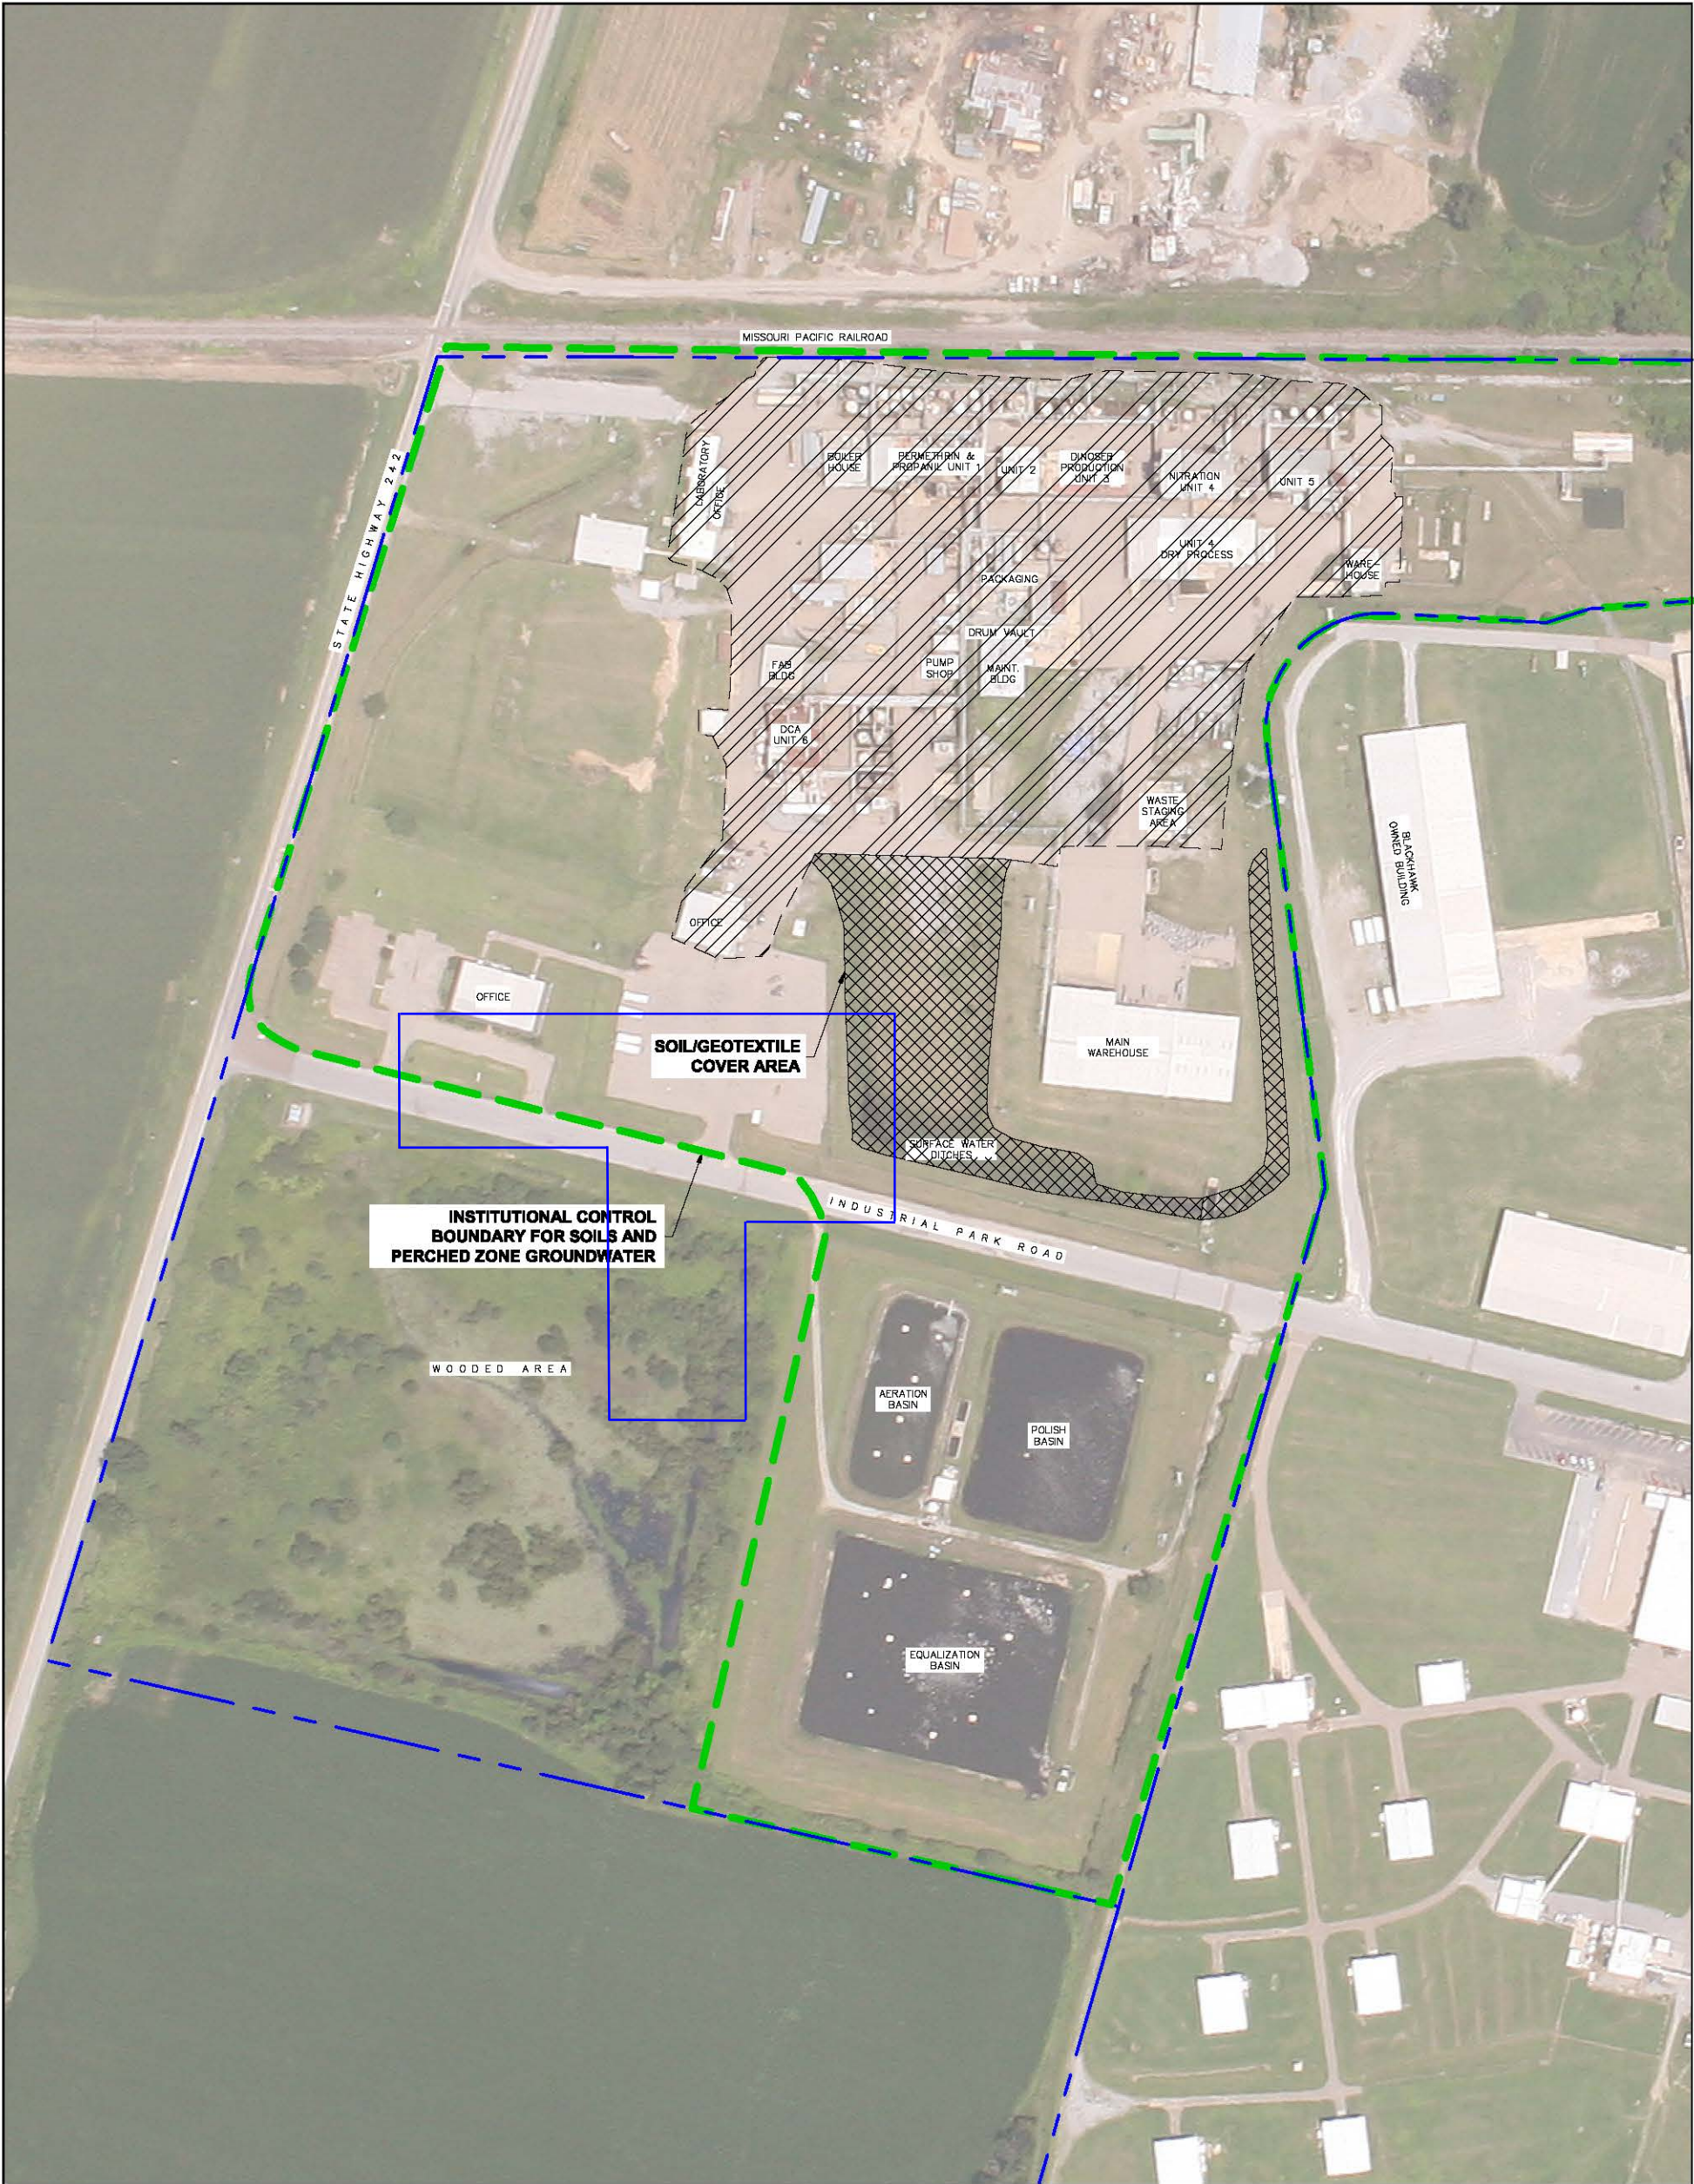Figure 6

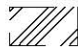

EXPLANATION

-  **SOIL COVER**
-  **SOIL / GEOTEXTILE COVER AREA**
-  **WASTEWATER TREATMENT POND CLOSURE AREA**
-  **INSTITUTIONAL CONTROL**
-  **PROPERTY BOUNDARY**

BASEMAP MODIFIED FROM:
Smith & Welland/Cline-Fraizer Survey, August 2008

SOIL REMEDY ALTERNATIVE S1
Exposure Control
Cedar Chemical
Helena-West Helena, Arkansas

Figure 7

NOTE: Boundaries, well locations, and remedy elements subject to change based on Remedial Design or other factors.